


鹤山市2022年度第三十二批次(拆旧复垦)城镇建设用地勘测定界图(LK314)

鹤山市龙口镇五福村石头、三洞村水口股份经济合作社

单位: m.m²

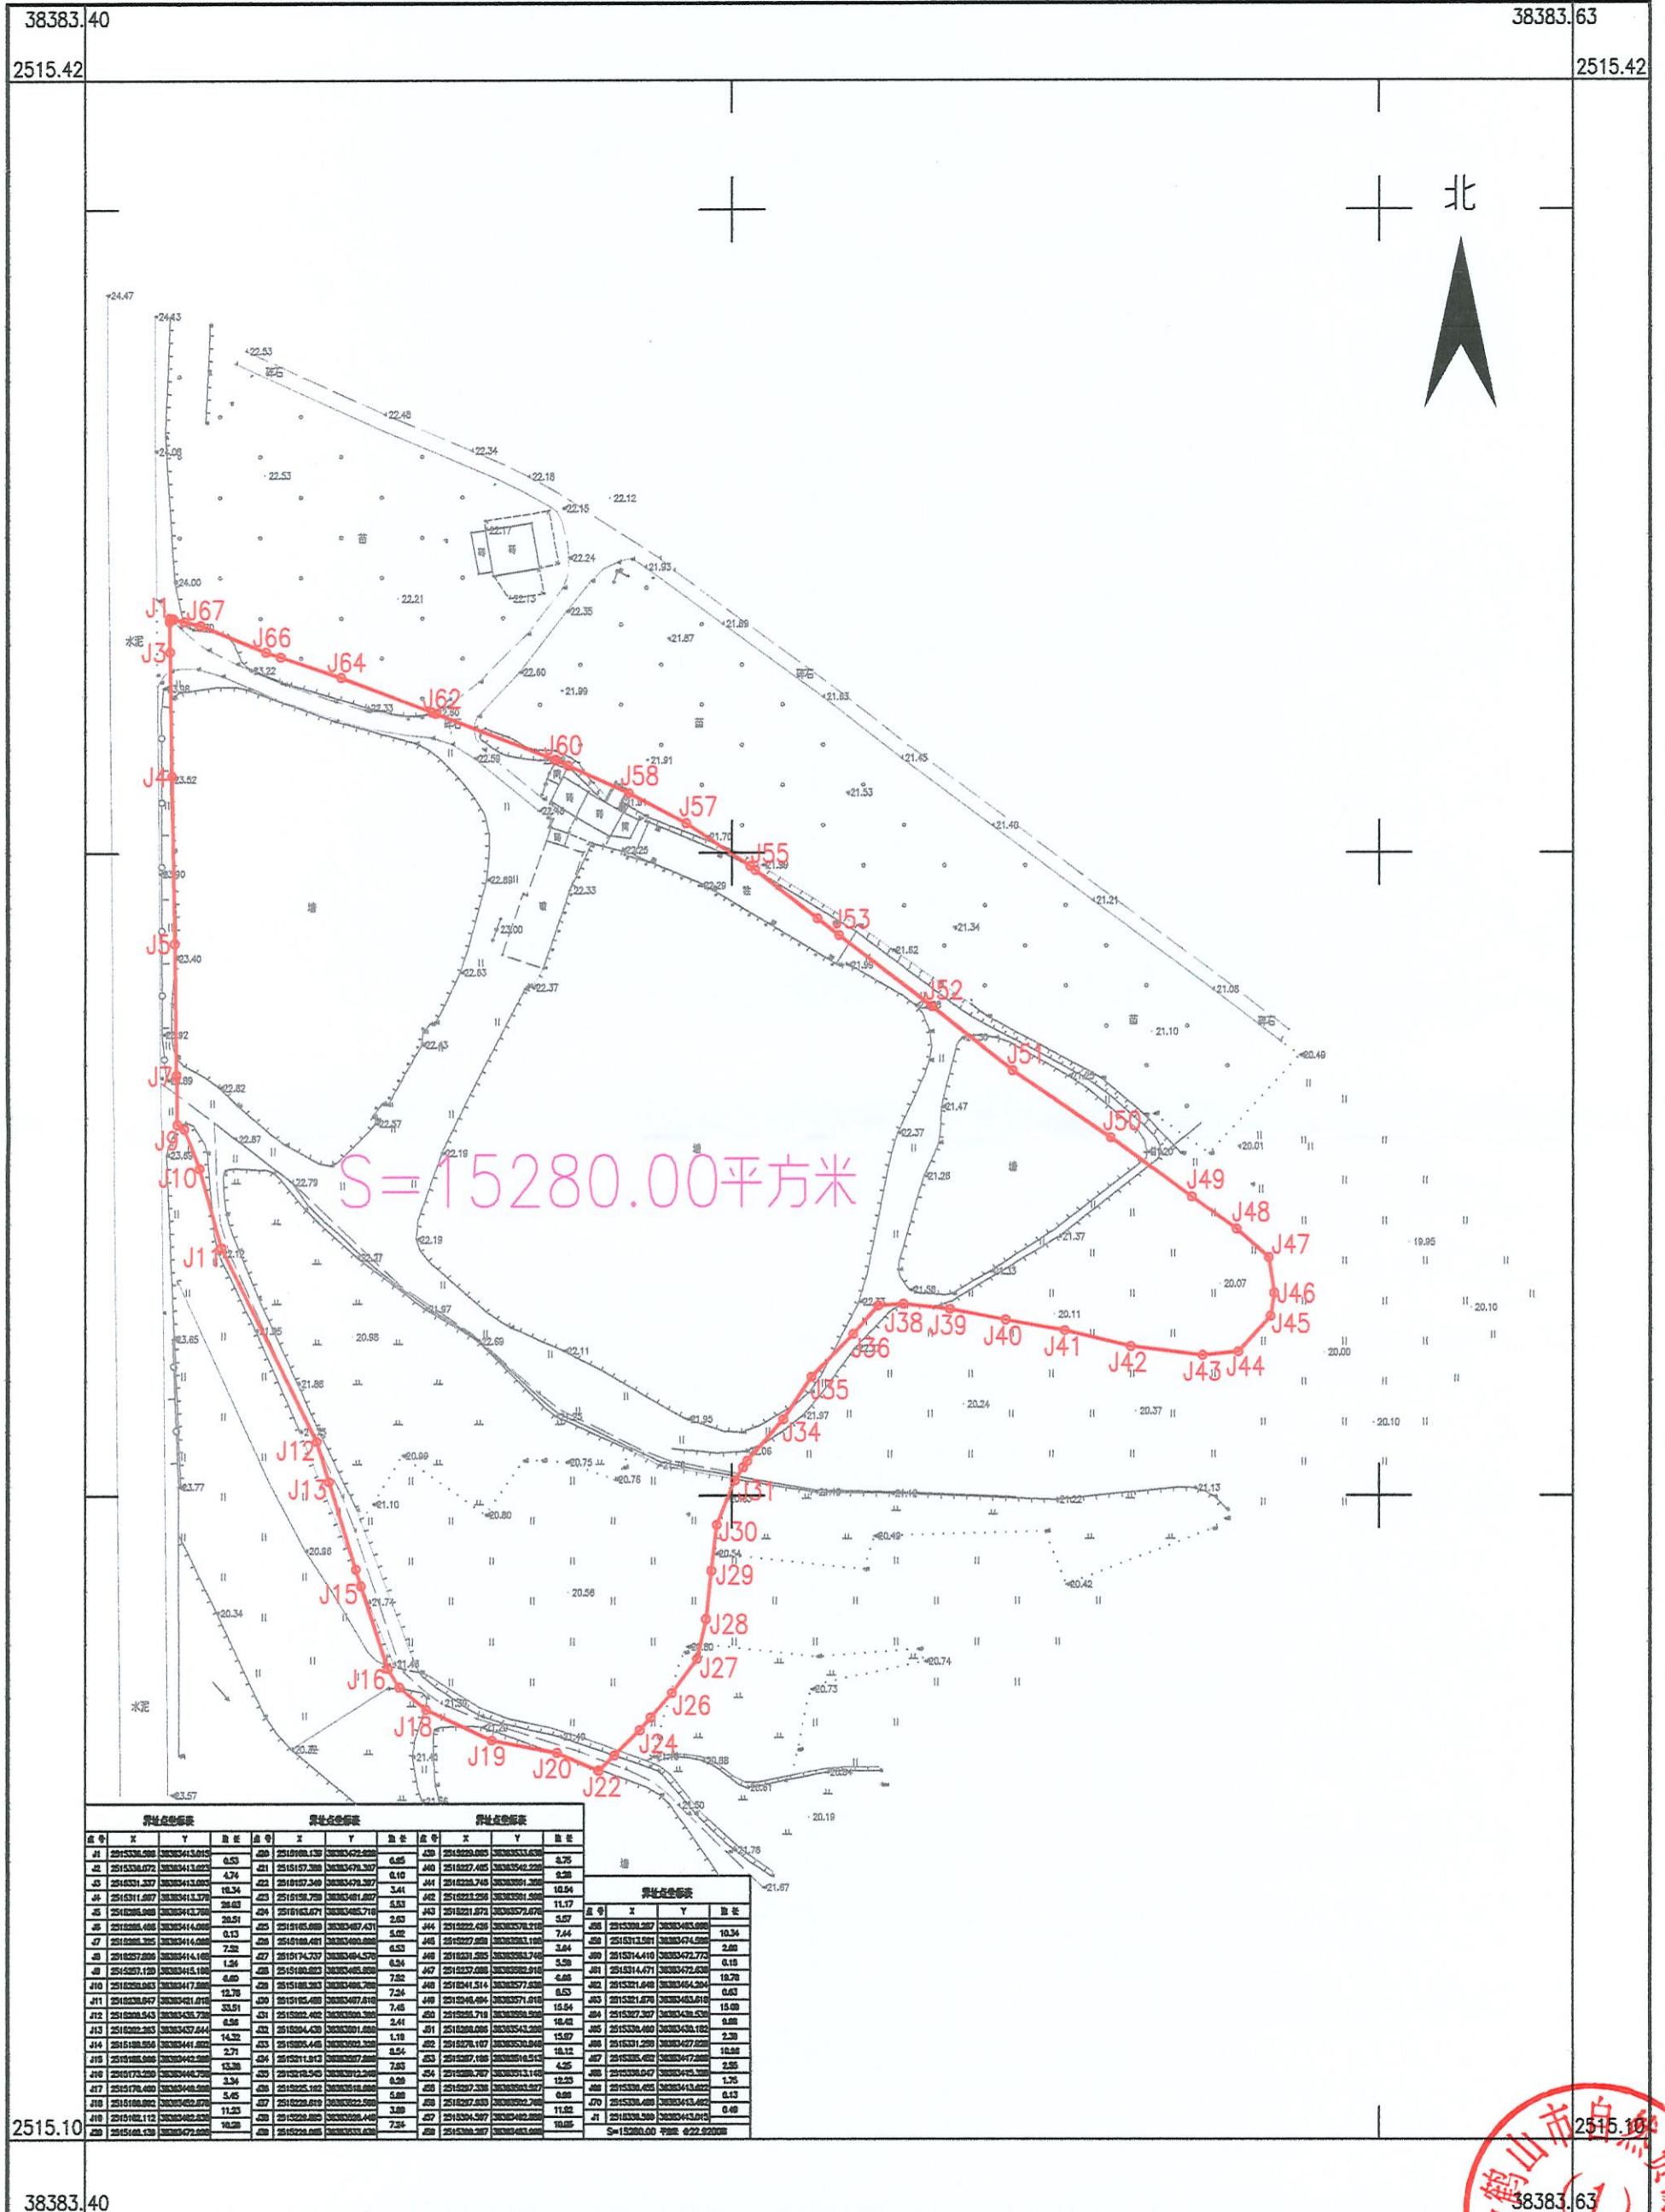

界址点坐标表				界址点坐标表				界址点坐标表			
点号	X	Y	距离	点号	X	Y	距离	点号	X	Y	距离

鹤山市山水测绘有限公司



2022年11月数字化制图
2000国家大地坐标系: 中央子午线114度
1985国家高程基准: 等高距为1米
2007年版式
证书编号: 乙测资字44500859

1:1000