


鹤山市2022年度第三十一批次〈拆旧复垦〉城镇建设用地勘测界图〈HC645〉

鹤山市鹤城镇小官田村委会

单位: m.m²

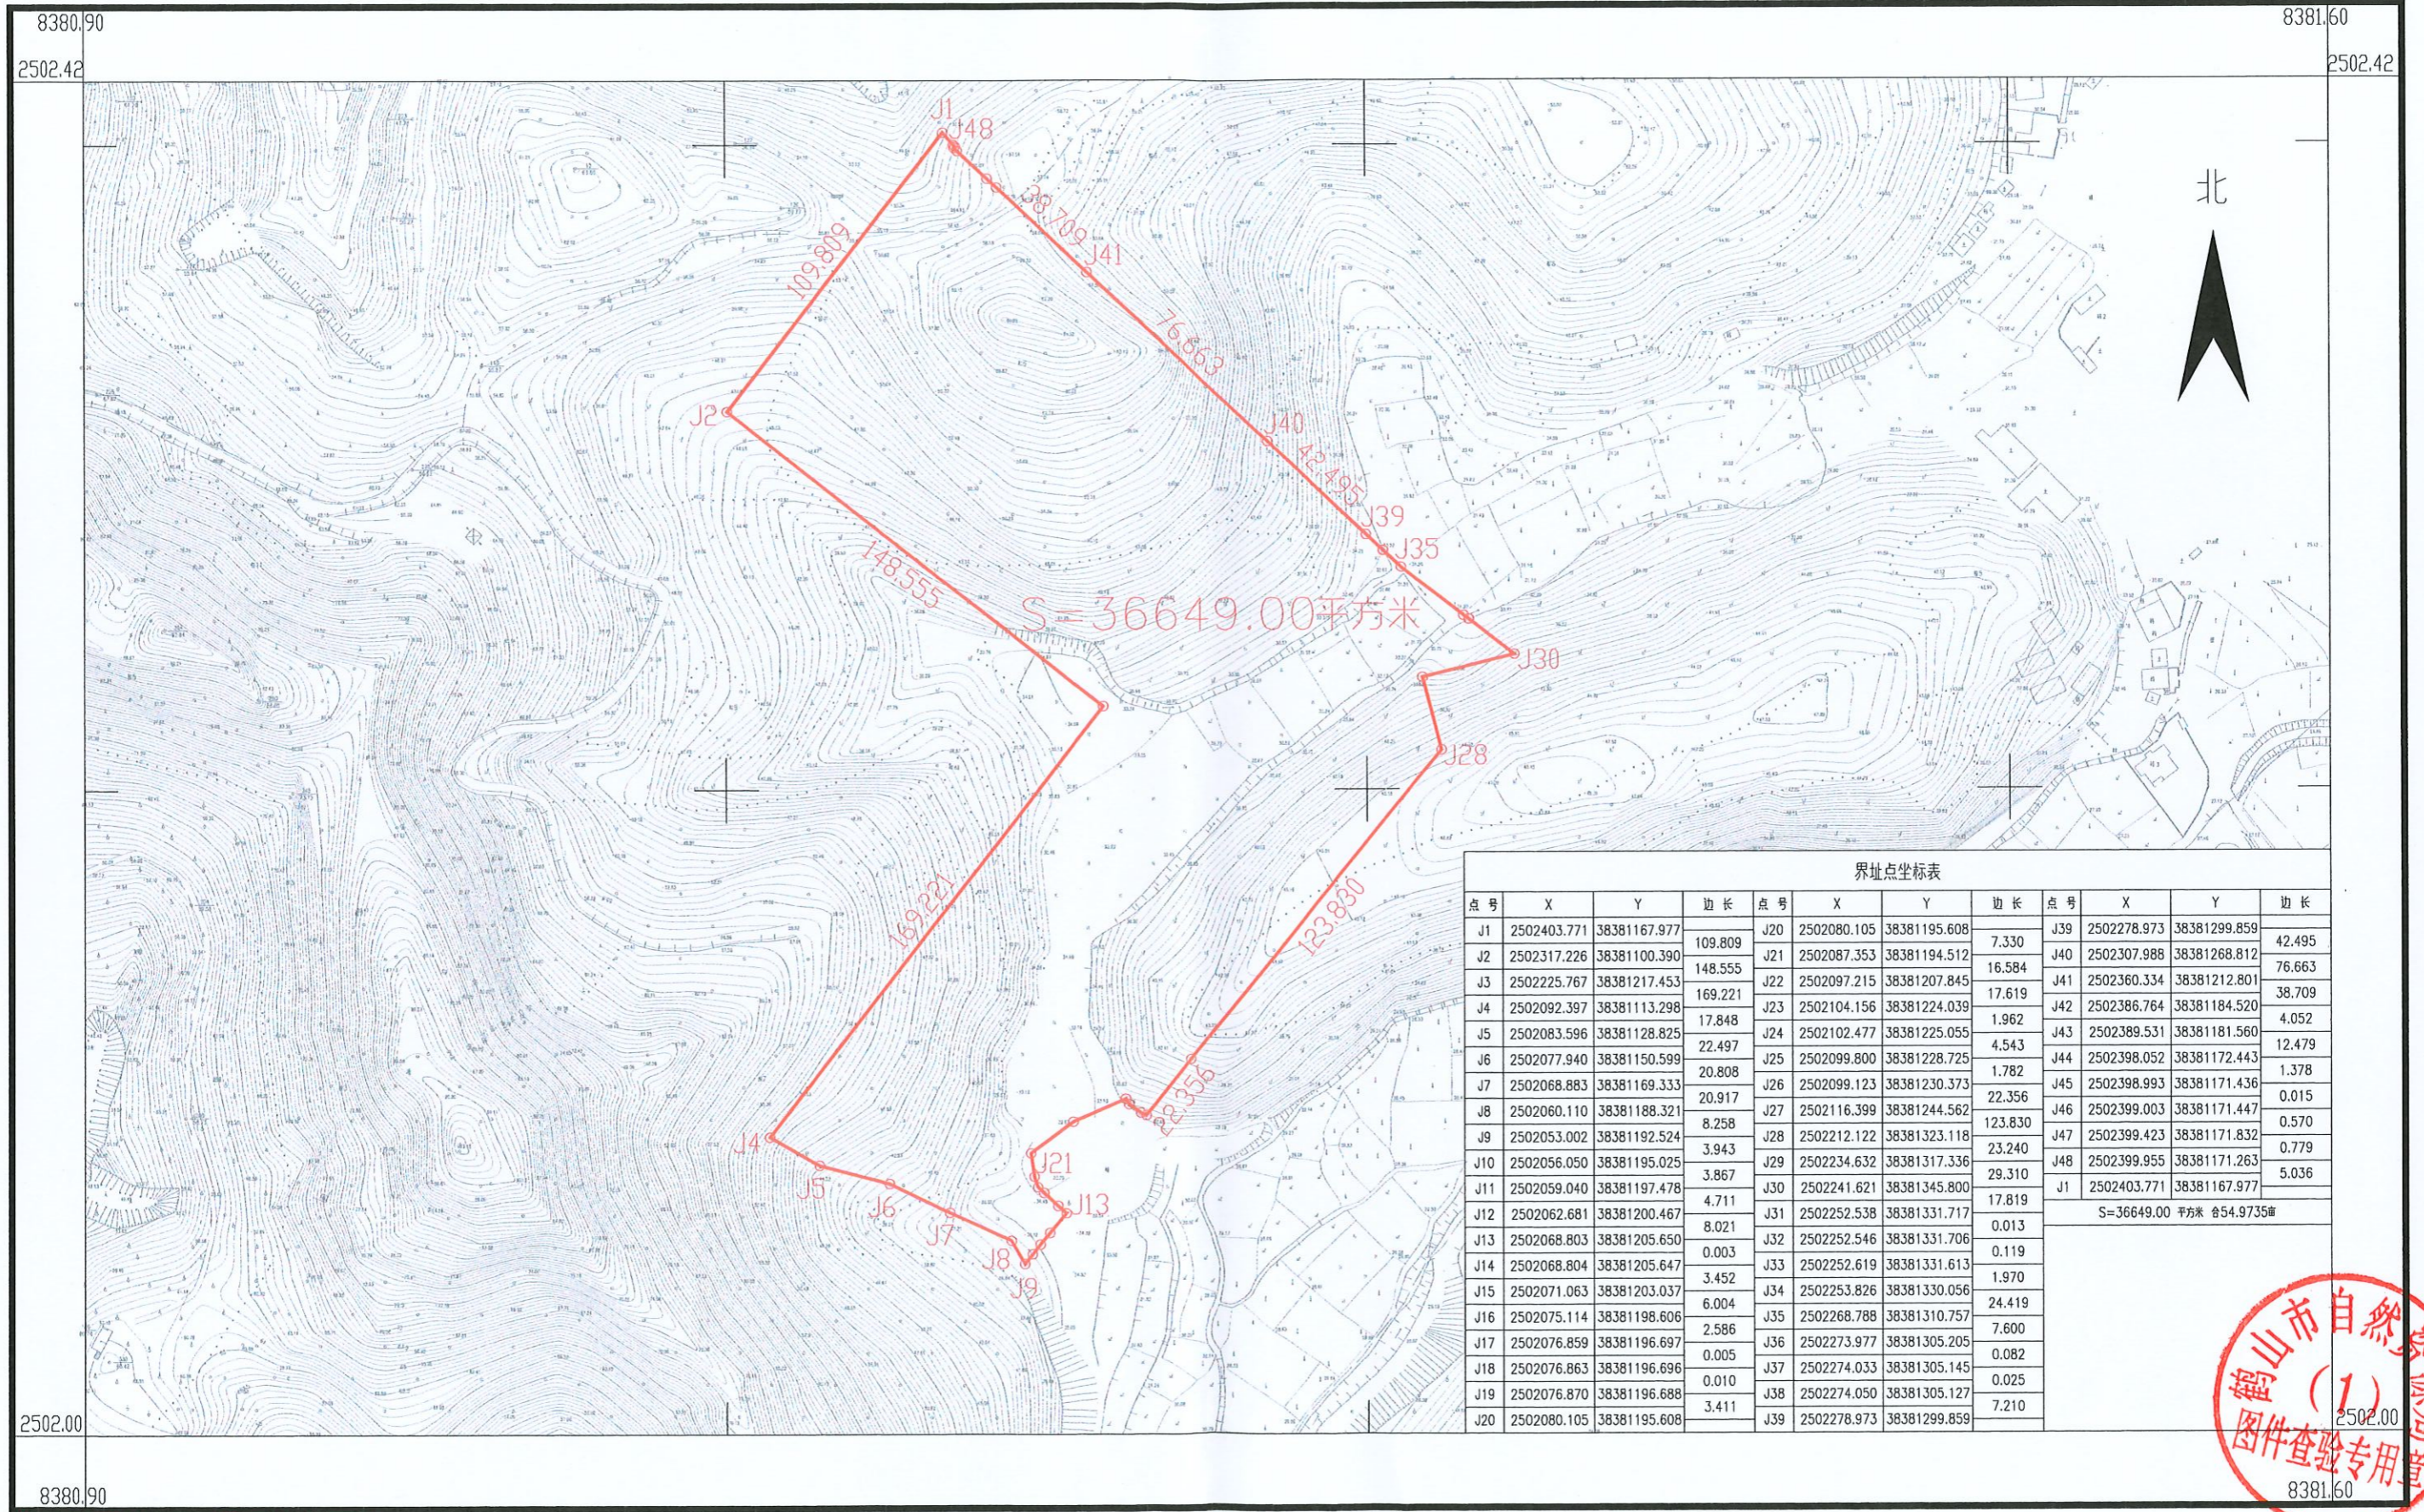

界址点坐标表											
点号	X	Y	边长	点号	X	Y	边长	点号	X	Y	边长
J1	2502403.771	38381167.977		J20	2502080.105	38381195.608	7.330	J39	2502278.973	38381299.859	42.495
J2	2502317.226	38381100.390	109.809	J21	2502087.353	38381194.512	16.584	J40	2502307.988	38381268.812	76.663
J3	2502225.767	38381217.453	148.555	J22	2502097.215	38381207.845	17.619	J41	2502360.334	38381212.801	38.709
J4	2502092.397	38381113.298	169.221	J23	2502104.156	38381224.039	1.962	J42	2502386.764	38381184.520	4.052
J5	2502083.596	38381128.825	17.848	J24	2502102.477	38381225.055	4.543	J43	2502389.531	38381181.560	12.479
J6	2502077.940	38381150.599	22.497	J25	2502099.800	38381228.725	1.782	J44	2502398.052	38381172.443	1.378
J7	2502068.883	38381169.333	20.808	J26	2502099.123	38381230.373	22.356	J45	2502398.993	38381171.436	0.015
J8	2502060.110	38381188.321	20.917	J27	2502116.399	38381244.562	123.830	J46	2502399.003	38381171.447	0.570
J9	2502053.002	38381192.524	8.258	J28	2502212.122	38381323.118	23.240	J47	2502399.423	38381171.832	0.779
J10	2502056.050	38381195.025	3.943	J29	2502234.632	38381317.336	29.310	J48	2502399.955	38381171.263	5.036
J11	2502059.040	38381197.478	3.867	J30	2502241.621	38381345.800	17.819	J1	2502403.771	38381167.977	
J12	2502062.681	38381200.467	4.711	J31	2502252.538	38381331.717	0.013	S=36649.00 平方米 合54.9735亩			
J13	2502068.803	38381205.650	8.021	J32	2502252.546	38381331.706	0.119				
J14	2502068.804	38381205.647	0.003	J33	2502252.619	38381331.613	1.970				
J15	2502071.063	38381203.037	3.452	J34	2502253.826	38381330.056	24.419				
J16	2502075.114	38381198.606	6.004	J35	2502268.788	38381310.757	7.600				
J17	2502076.859	38381196.697	2.586	J36	2502273.977	38381305.205	0.082				
J18	2502076.863	38381196.696	0.005	J37	2502274.033	38381305.145	0.025				
J19	2502076.870	38381196.688	0.010	J38	2502274.050	38381305.127	7.210				
J20	2502080.105	38381195.608	3.411	J39	2502278.973	38381299.859					

鹤山市山水测绘有限公司

2022年11月数字化制图
 2000国家大地坐标系:中央子午线114度
 1985国家高程基准:等高距为1米
 2007年版式:乙测资字44500859

1:2000



绘图员: 莫一翔
 检查员: 周军
 审核员: 周泳锋